


Figure 5. NO ACTION ALTERNATIVE. WEST SIDE of COVE INLET

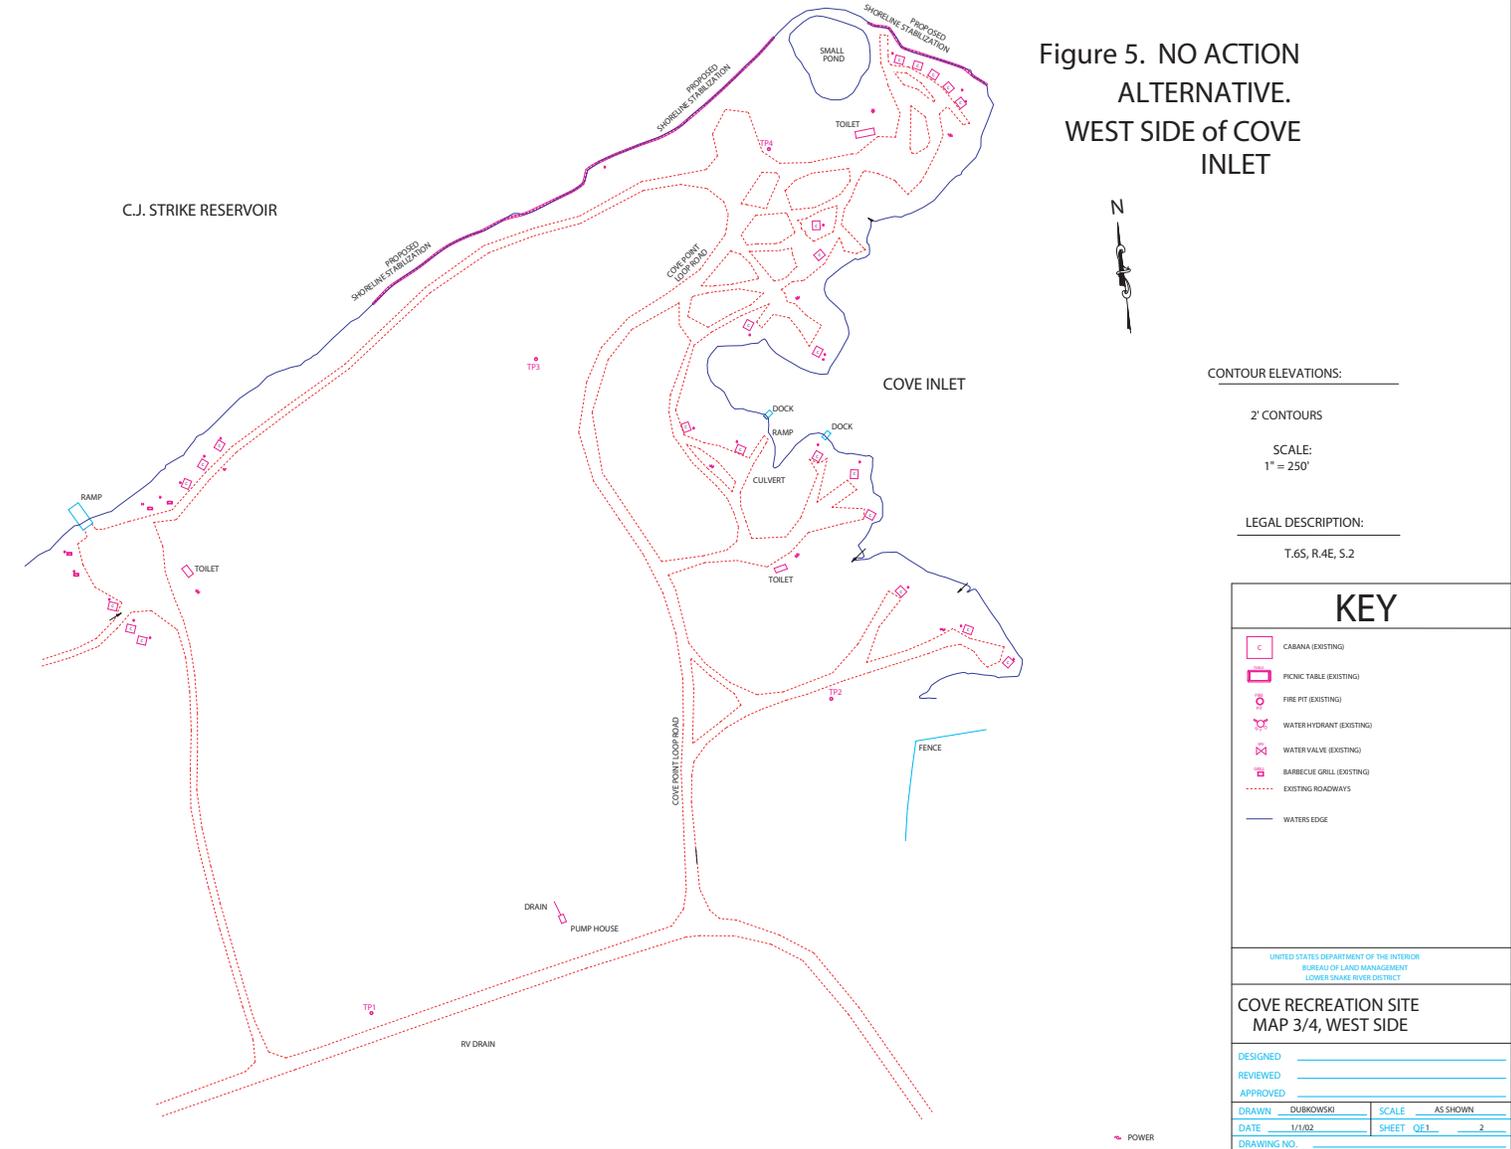

CONTOUR ELEVATIONS:

2' CONTOURS

SCALE:
1" = 250'

LEGAL DESCRIPTION:

T.6S, R.4E, S.2

KEY

- C CABANA (EXISTING)
- PT PICNIC TABLE (EXISTING)
- FP FIRE PIT (EXISTING)
- WH WATER HYDRANT (EXISTING)
- WV WATER VALVE (EXISTING)
- BG BARBECUE GRILL (EXISTING)
- EXISTING ROADWAYS
- WATERS EDGE

UNITED STATES DEPARTMENT OF THE INTERIOR
BUREAU OF LAND MANAGEMENT
LOWER SNAKE RIVER DISTRICT

**COVE RECREATION SITE
MAP 3/4, WEST SIDE**

| | | | |
|----------|-----------|-------------|----------|
| DESIGNED | _____ | SCALE | AS SHOWN |
| REVIEWED | _____ | SHEET | QE1_ 2 |
| APPROVED | _____ | DRAWING NO. | _____ |
| DRAWN | DUBKOWSKI | DATE | 1/1/02 |

POWER